



58TH STREET

WOODLAWN AVENUE

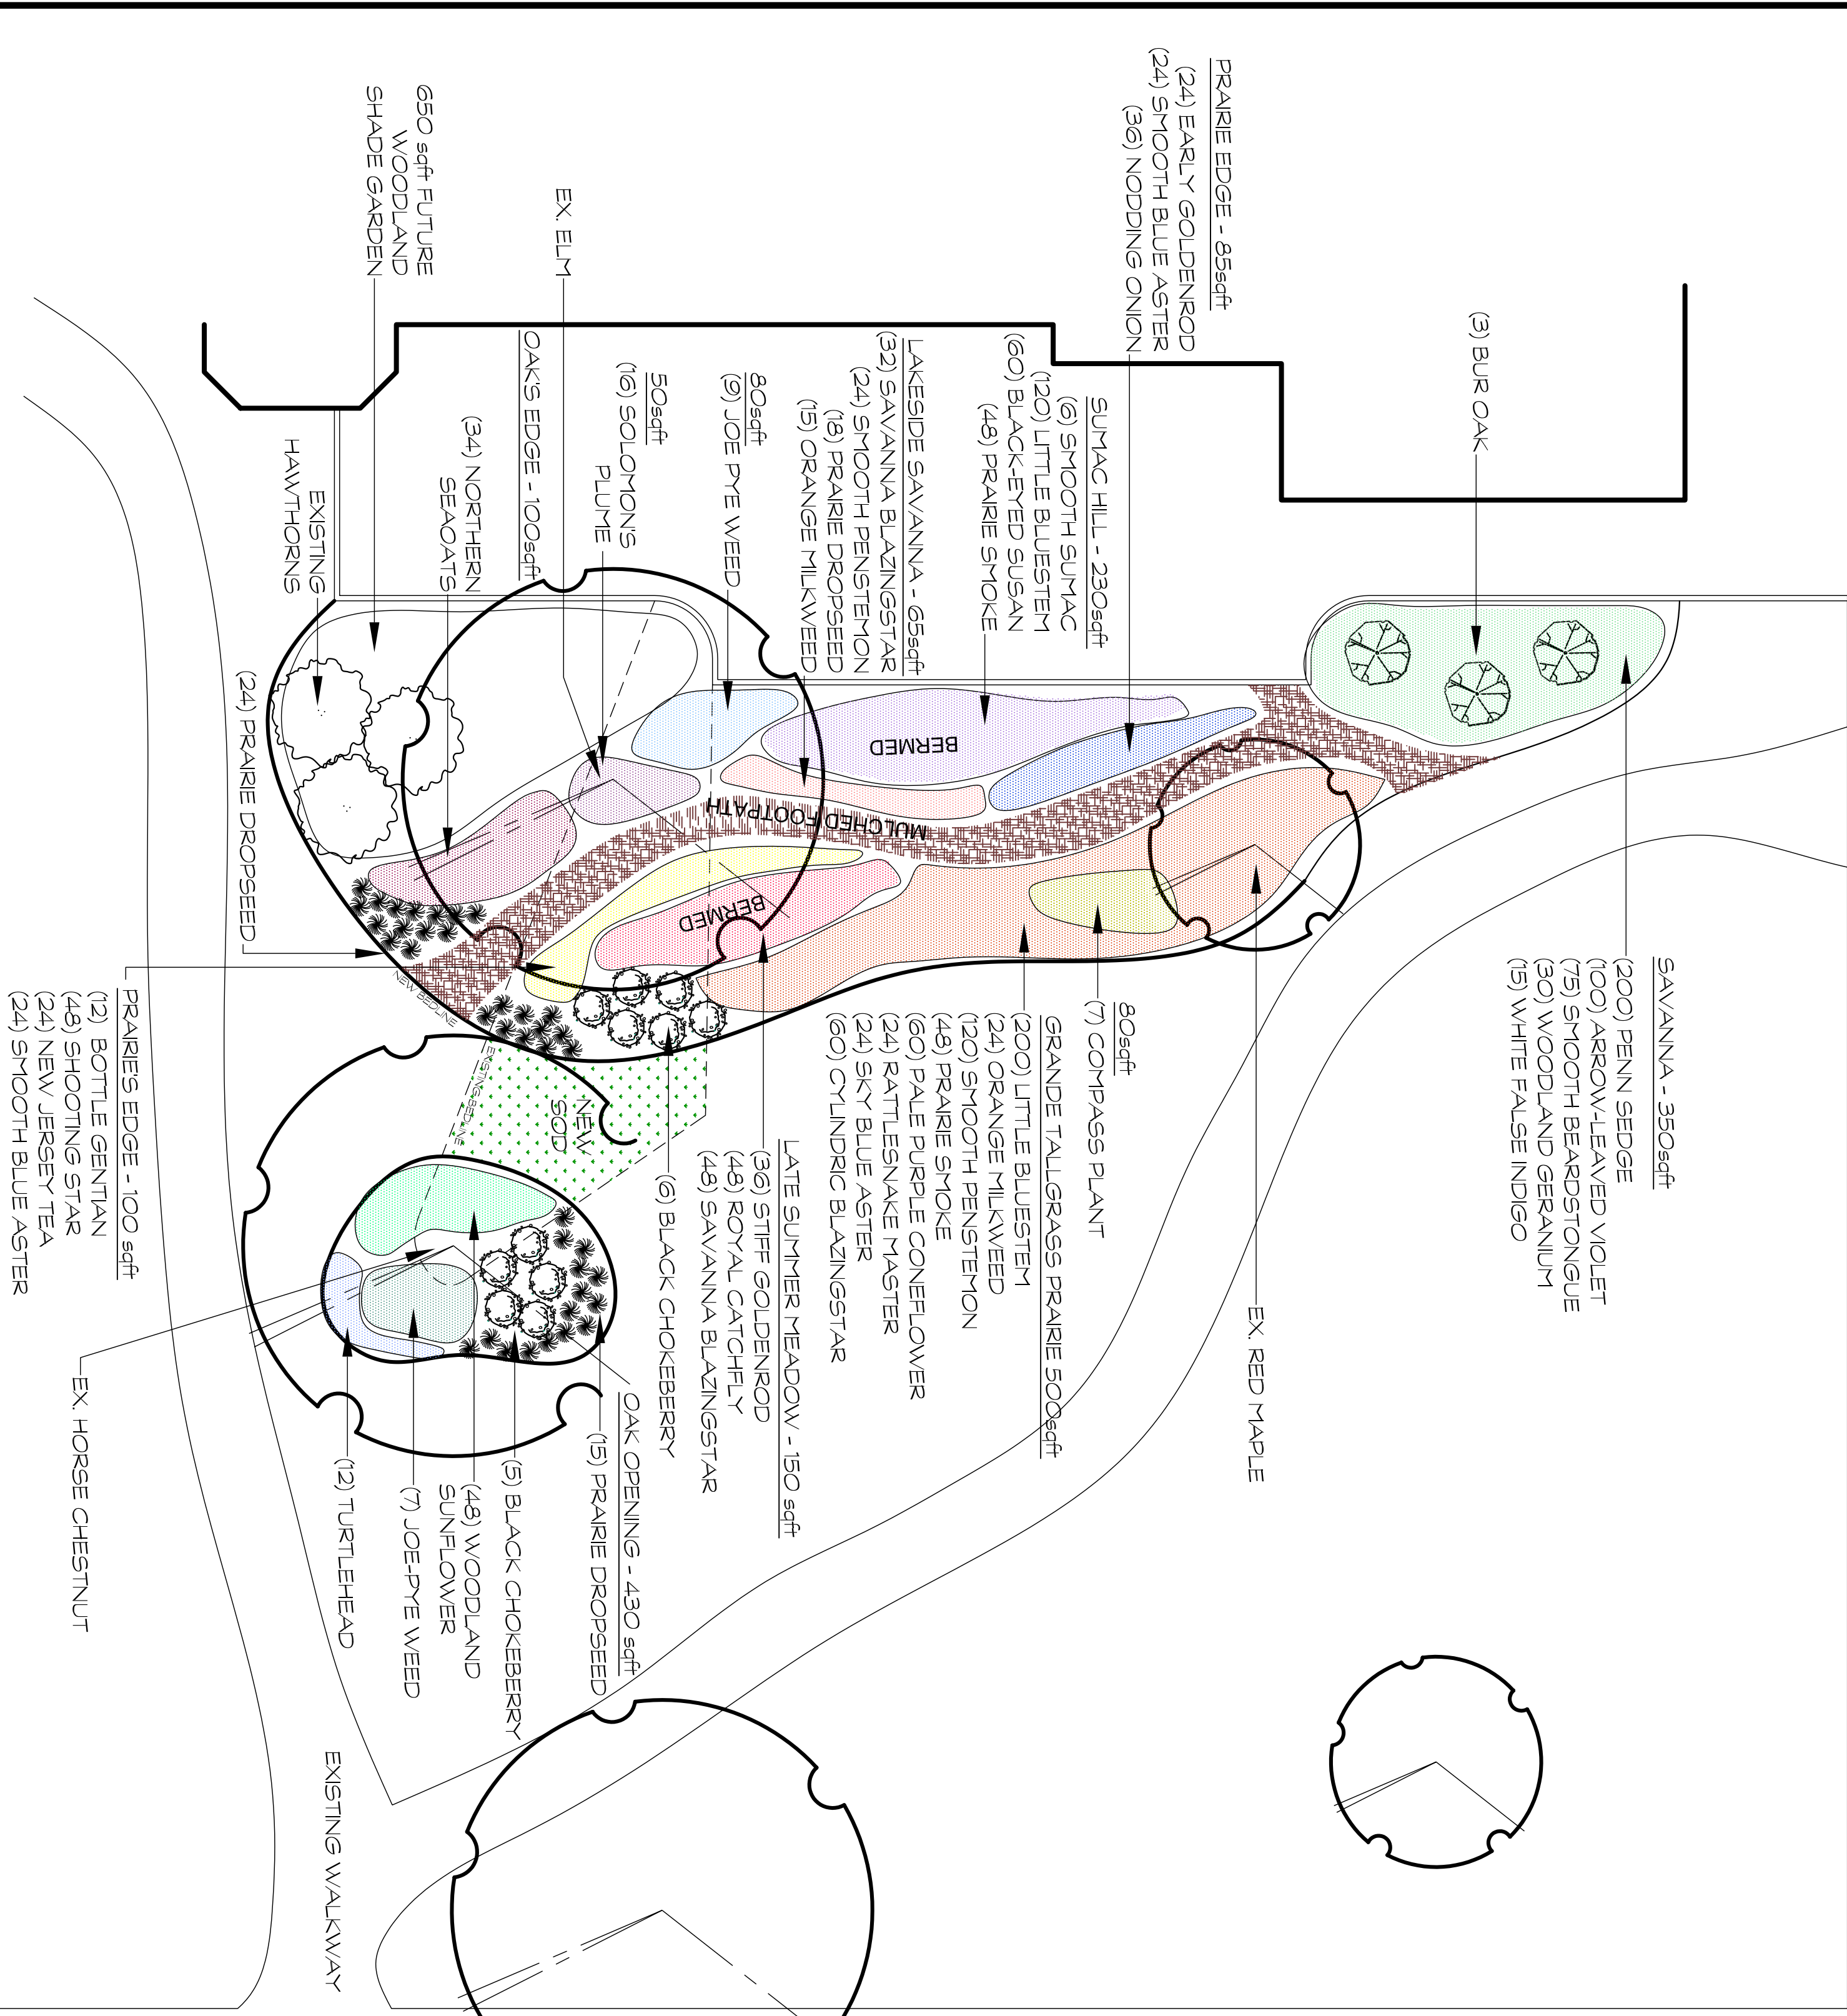

Landscape Plan Prepared for:
UNIVERSITY OF CHICAGO
PRAIRIE GARDEN
 58th AND WOODLAWN AVE
 CHICAGO, ILLINOIS

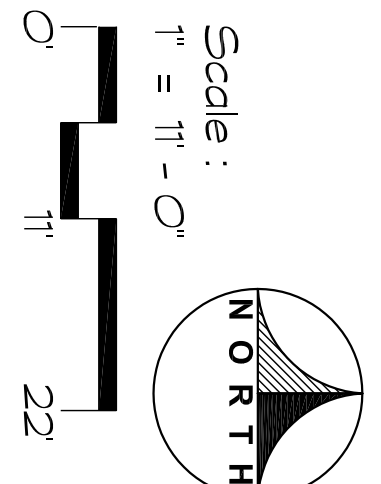

Date: 04/20/07
 Drawn By: KGN
 Account Rep: SM
 Sheet #: 1 of 1
 Project #: 07.030 M

Revisions by: _____ Date: _____
 Copy To: _____ Date: _____



22901 S. Ridgeland Avenue
 Matteson, Illinois 60443
 708.720.4100
 www.clarencedavids.com

23900 W. 127th Street
 Fairfield, IL 60544
 630.759.0055
 847.254.3042

The plan and all concepts herein are the sole property of Clarence Davids & Co. and in reproduction or use in whole or in part, without the express written consent of Clarence Davids & Co. shall be void.